



- FINISHES LEGEND**
- NOTES:**
- CR1 - EXTERNAL RENDER/PAIN SYSTEM
  - PLY - PLY SHEETING WITH 20X20 HWD BATTENS @ 300 CRS
  - TIM1 - TIMBER SILL
  - TIM2 - 40 X 20 HWD BATTENS @ 60 CRS
  - TIM3 - 65 X 40 HWD BATTENS @ 150 CRS
  - GL1 - TINTED GLASS
  - GL2 - LOUVRED GLASS
  - RS1 - CUSTOM ORB ROOF SHEETING/ FLASHINGS/ RAINWATER GOODS
  - RS2 - FOLDED SHEET METAL

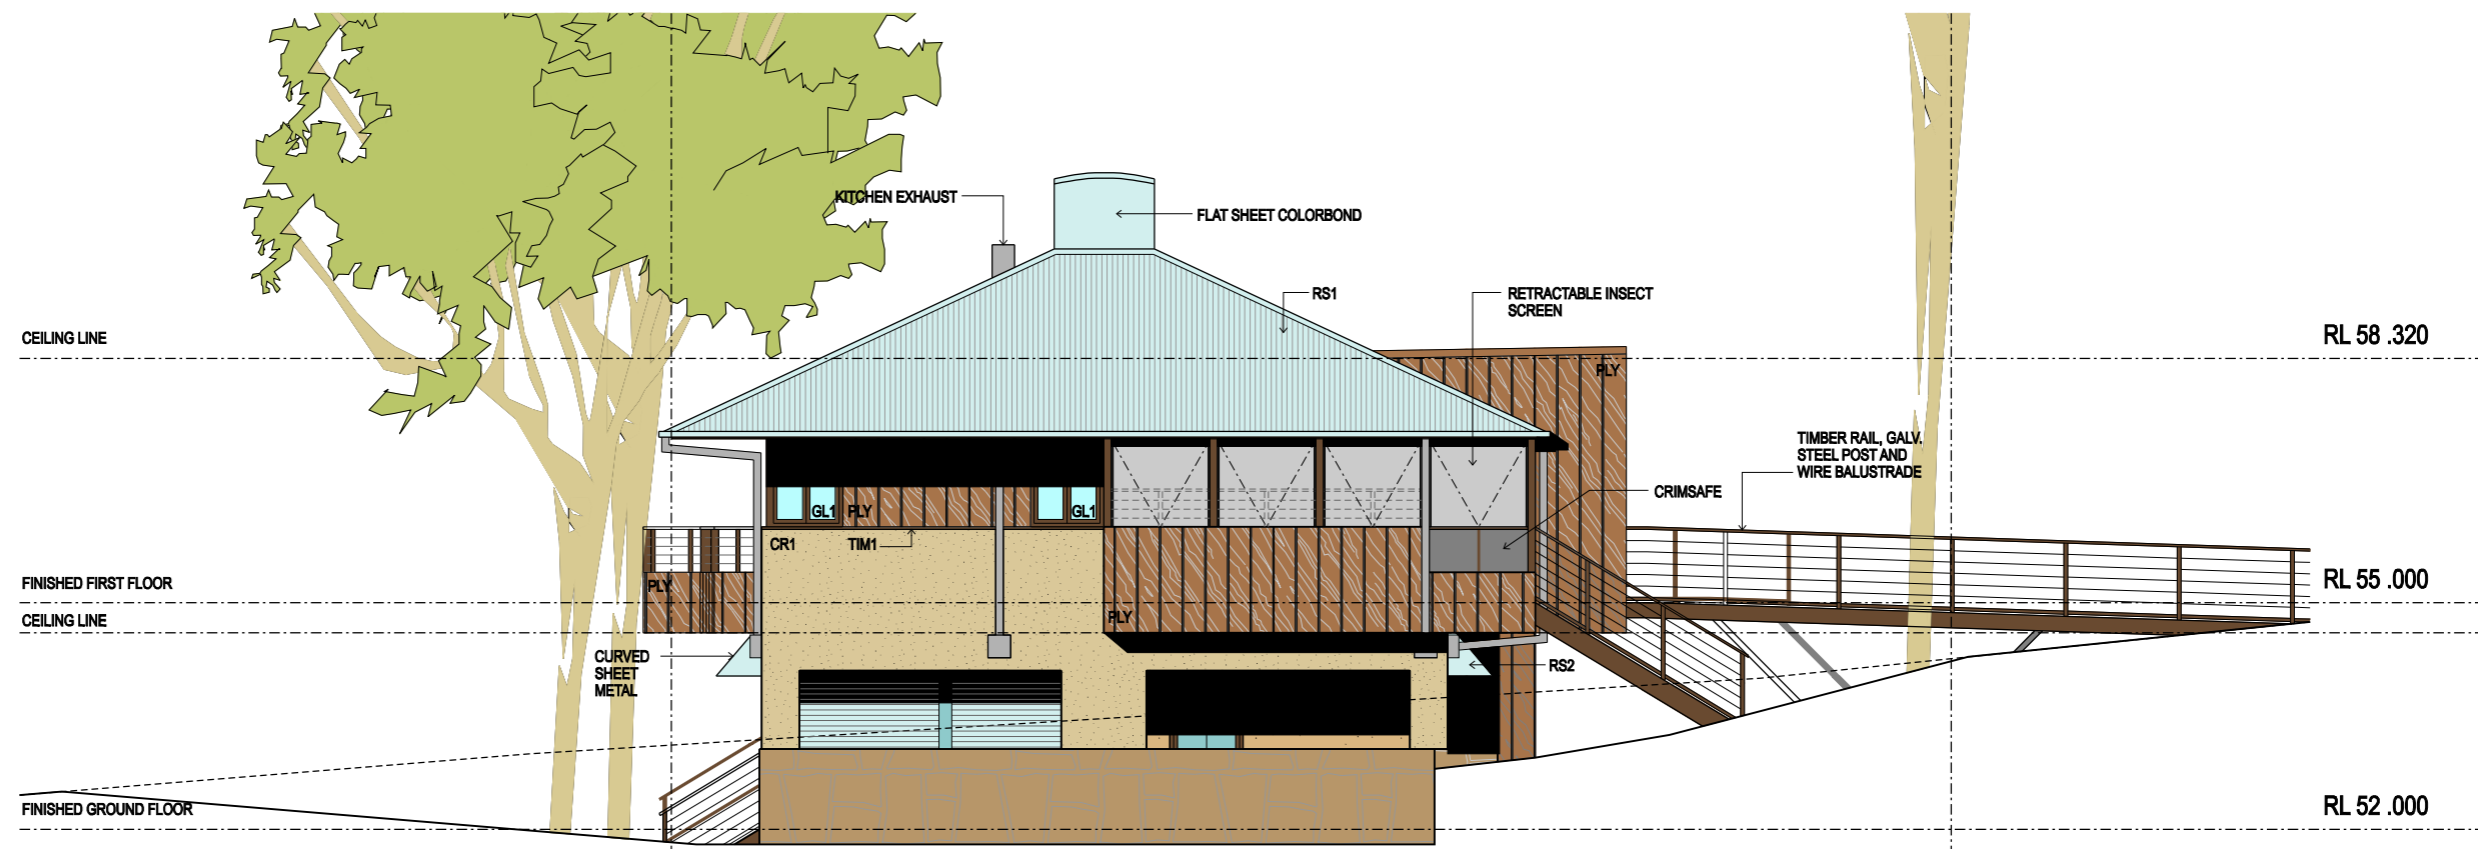

**EAST ELEVATION**

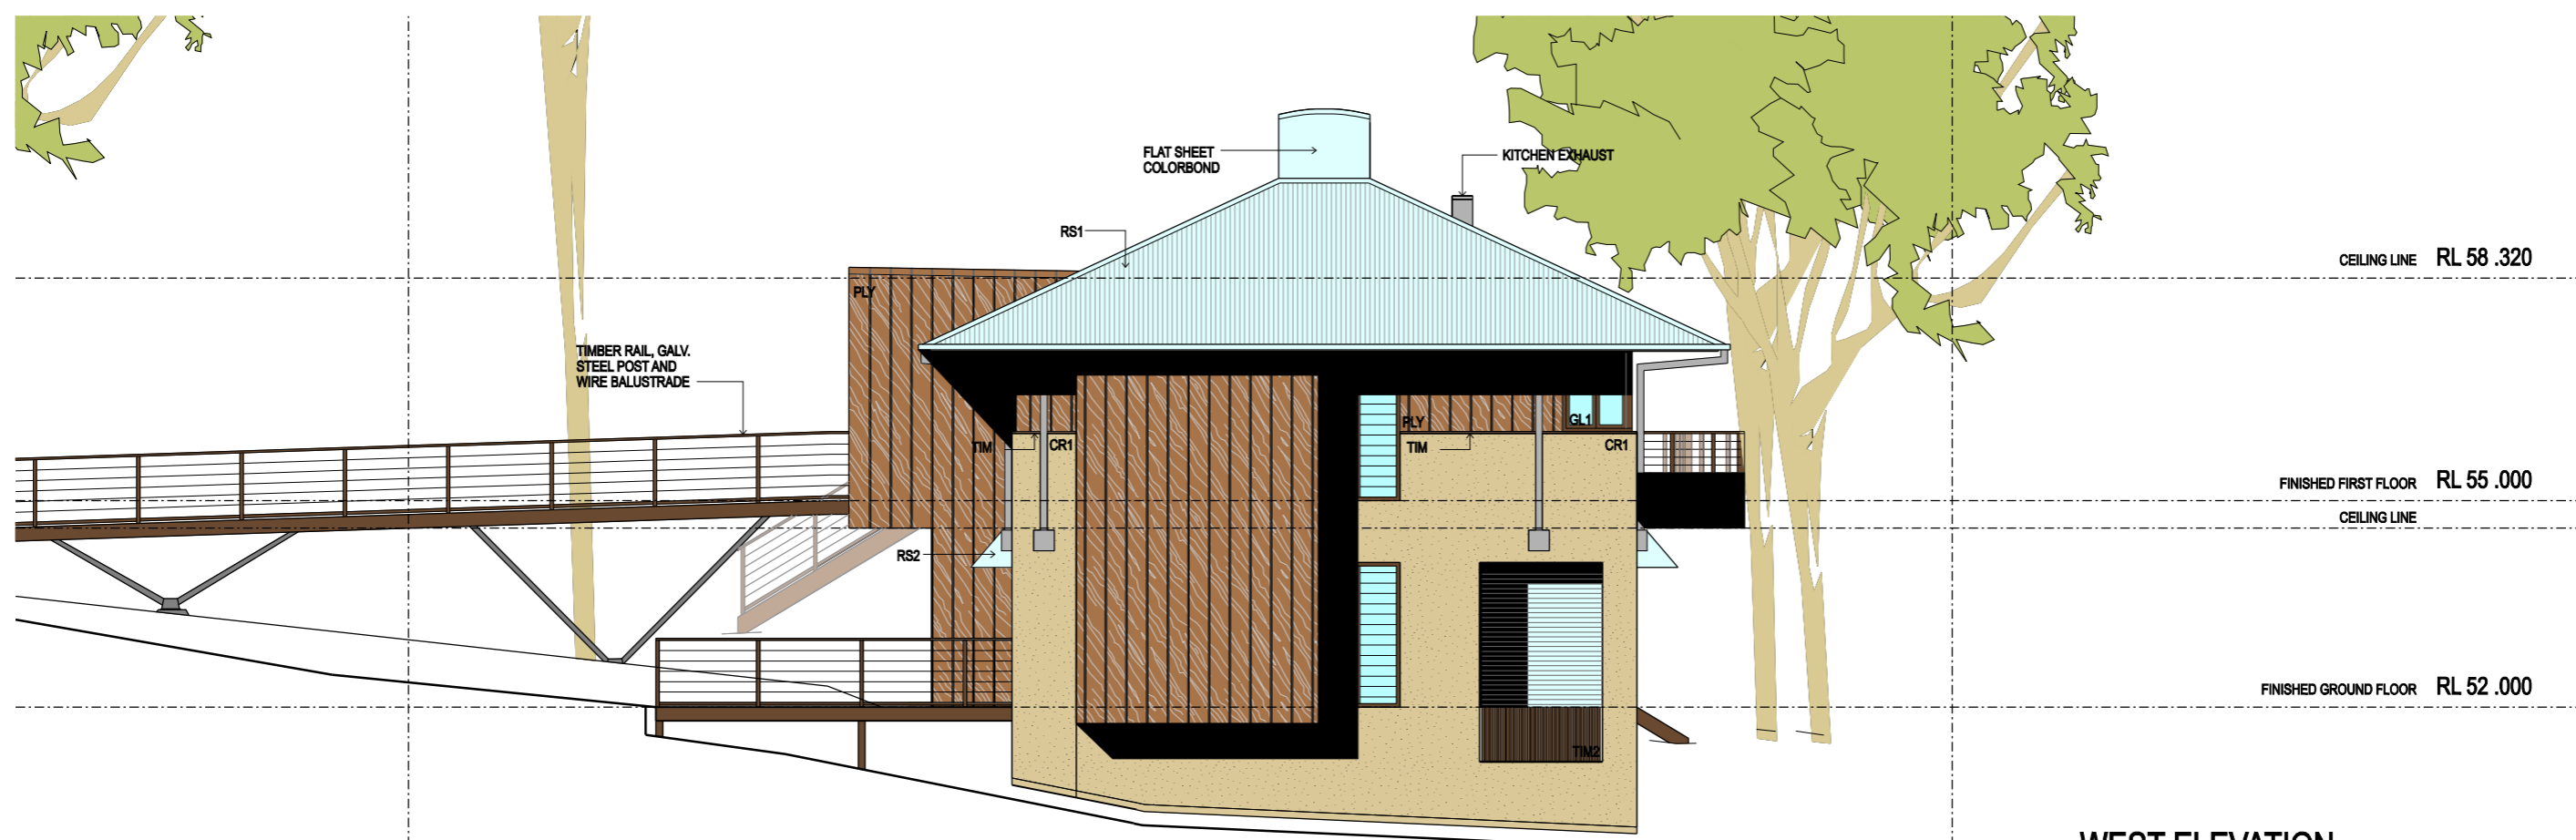

**WEST ELEVATION**