

**FINISHES LEGEND**

**NOTES:**

CR1 - EXTERNAL RENDER/PAINT SYSTEM

PLY - PLY SHEETING WITH 20X20 HWD BATTENS @ 300 CRS

TIM1 - TIMBER SILL

TIM2 - 40 X 20 HWD BATTENS @ 60 CRS


TIM3 - 65 X 40 HWD BATTENS @ 150 CRS

GL1 - TINTED GLASS


GL2 - LOUVRED GLASS

RS1 - CUSTOM ORB ROOF SHEETING/FLASHINGS/ RAINWATER GOODS

RS2 - FOLDED SHEET METAL

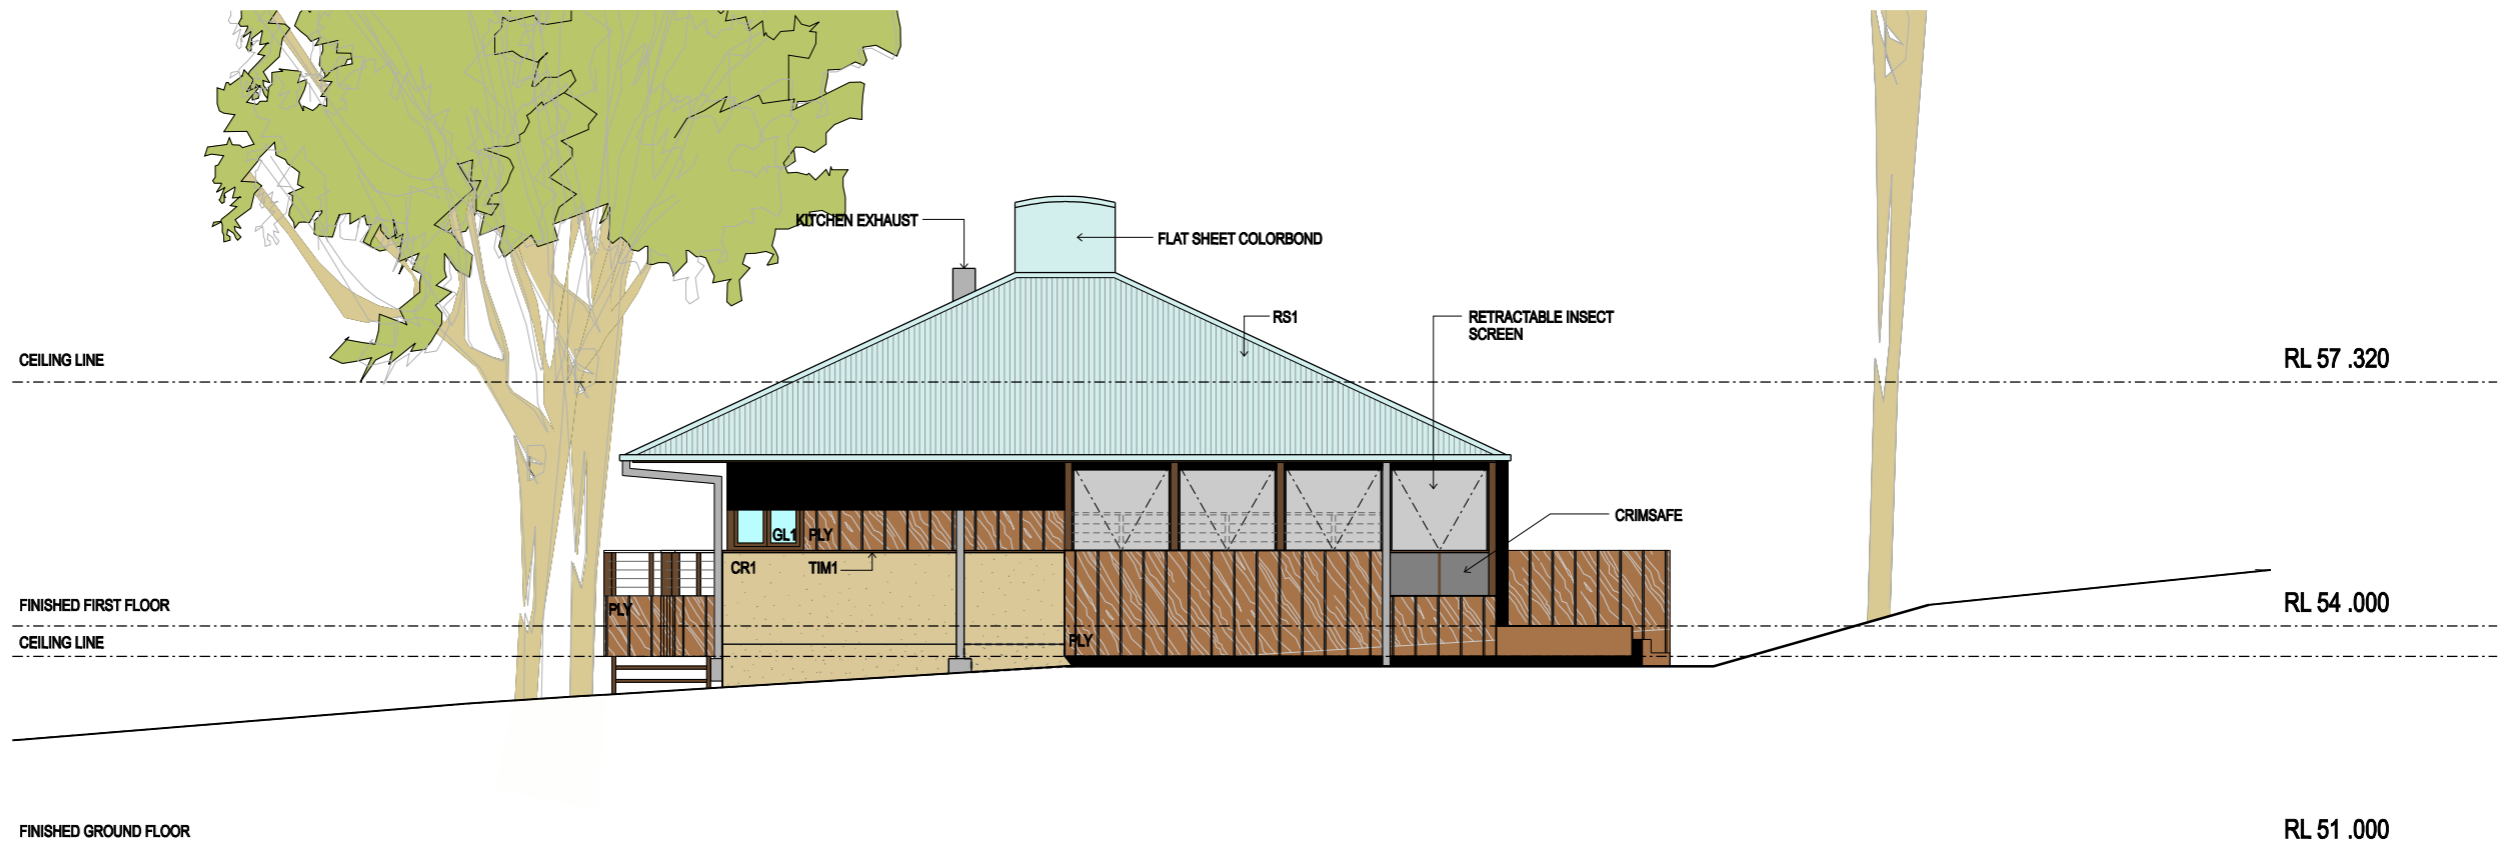

**EAST ELEVATION**

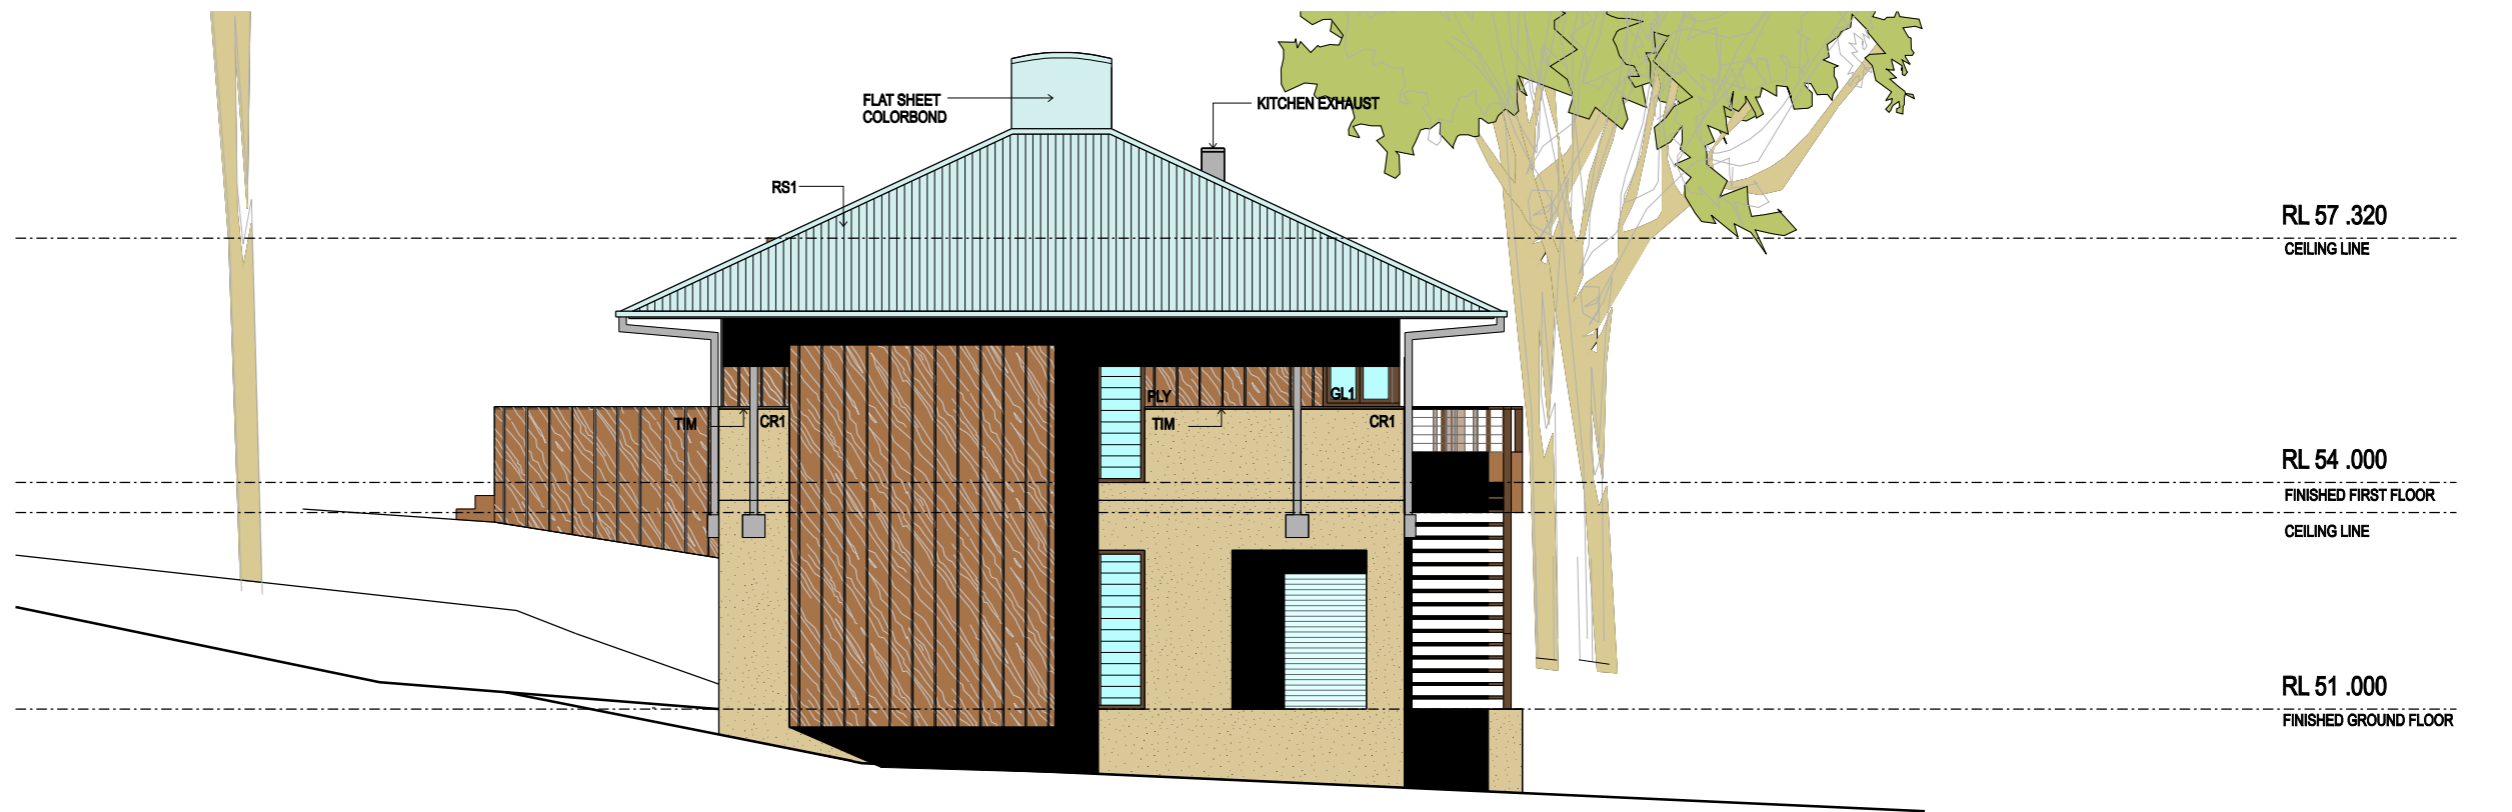

**WEST ELEVATION**